
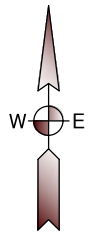


REVISION NO.	SECTION NO.	SHEET NO.
----	####	3

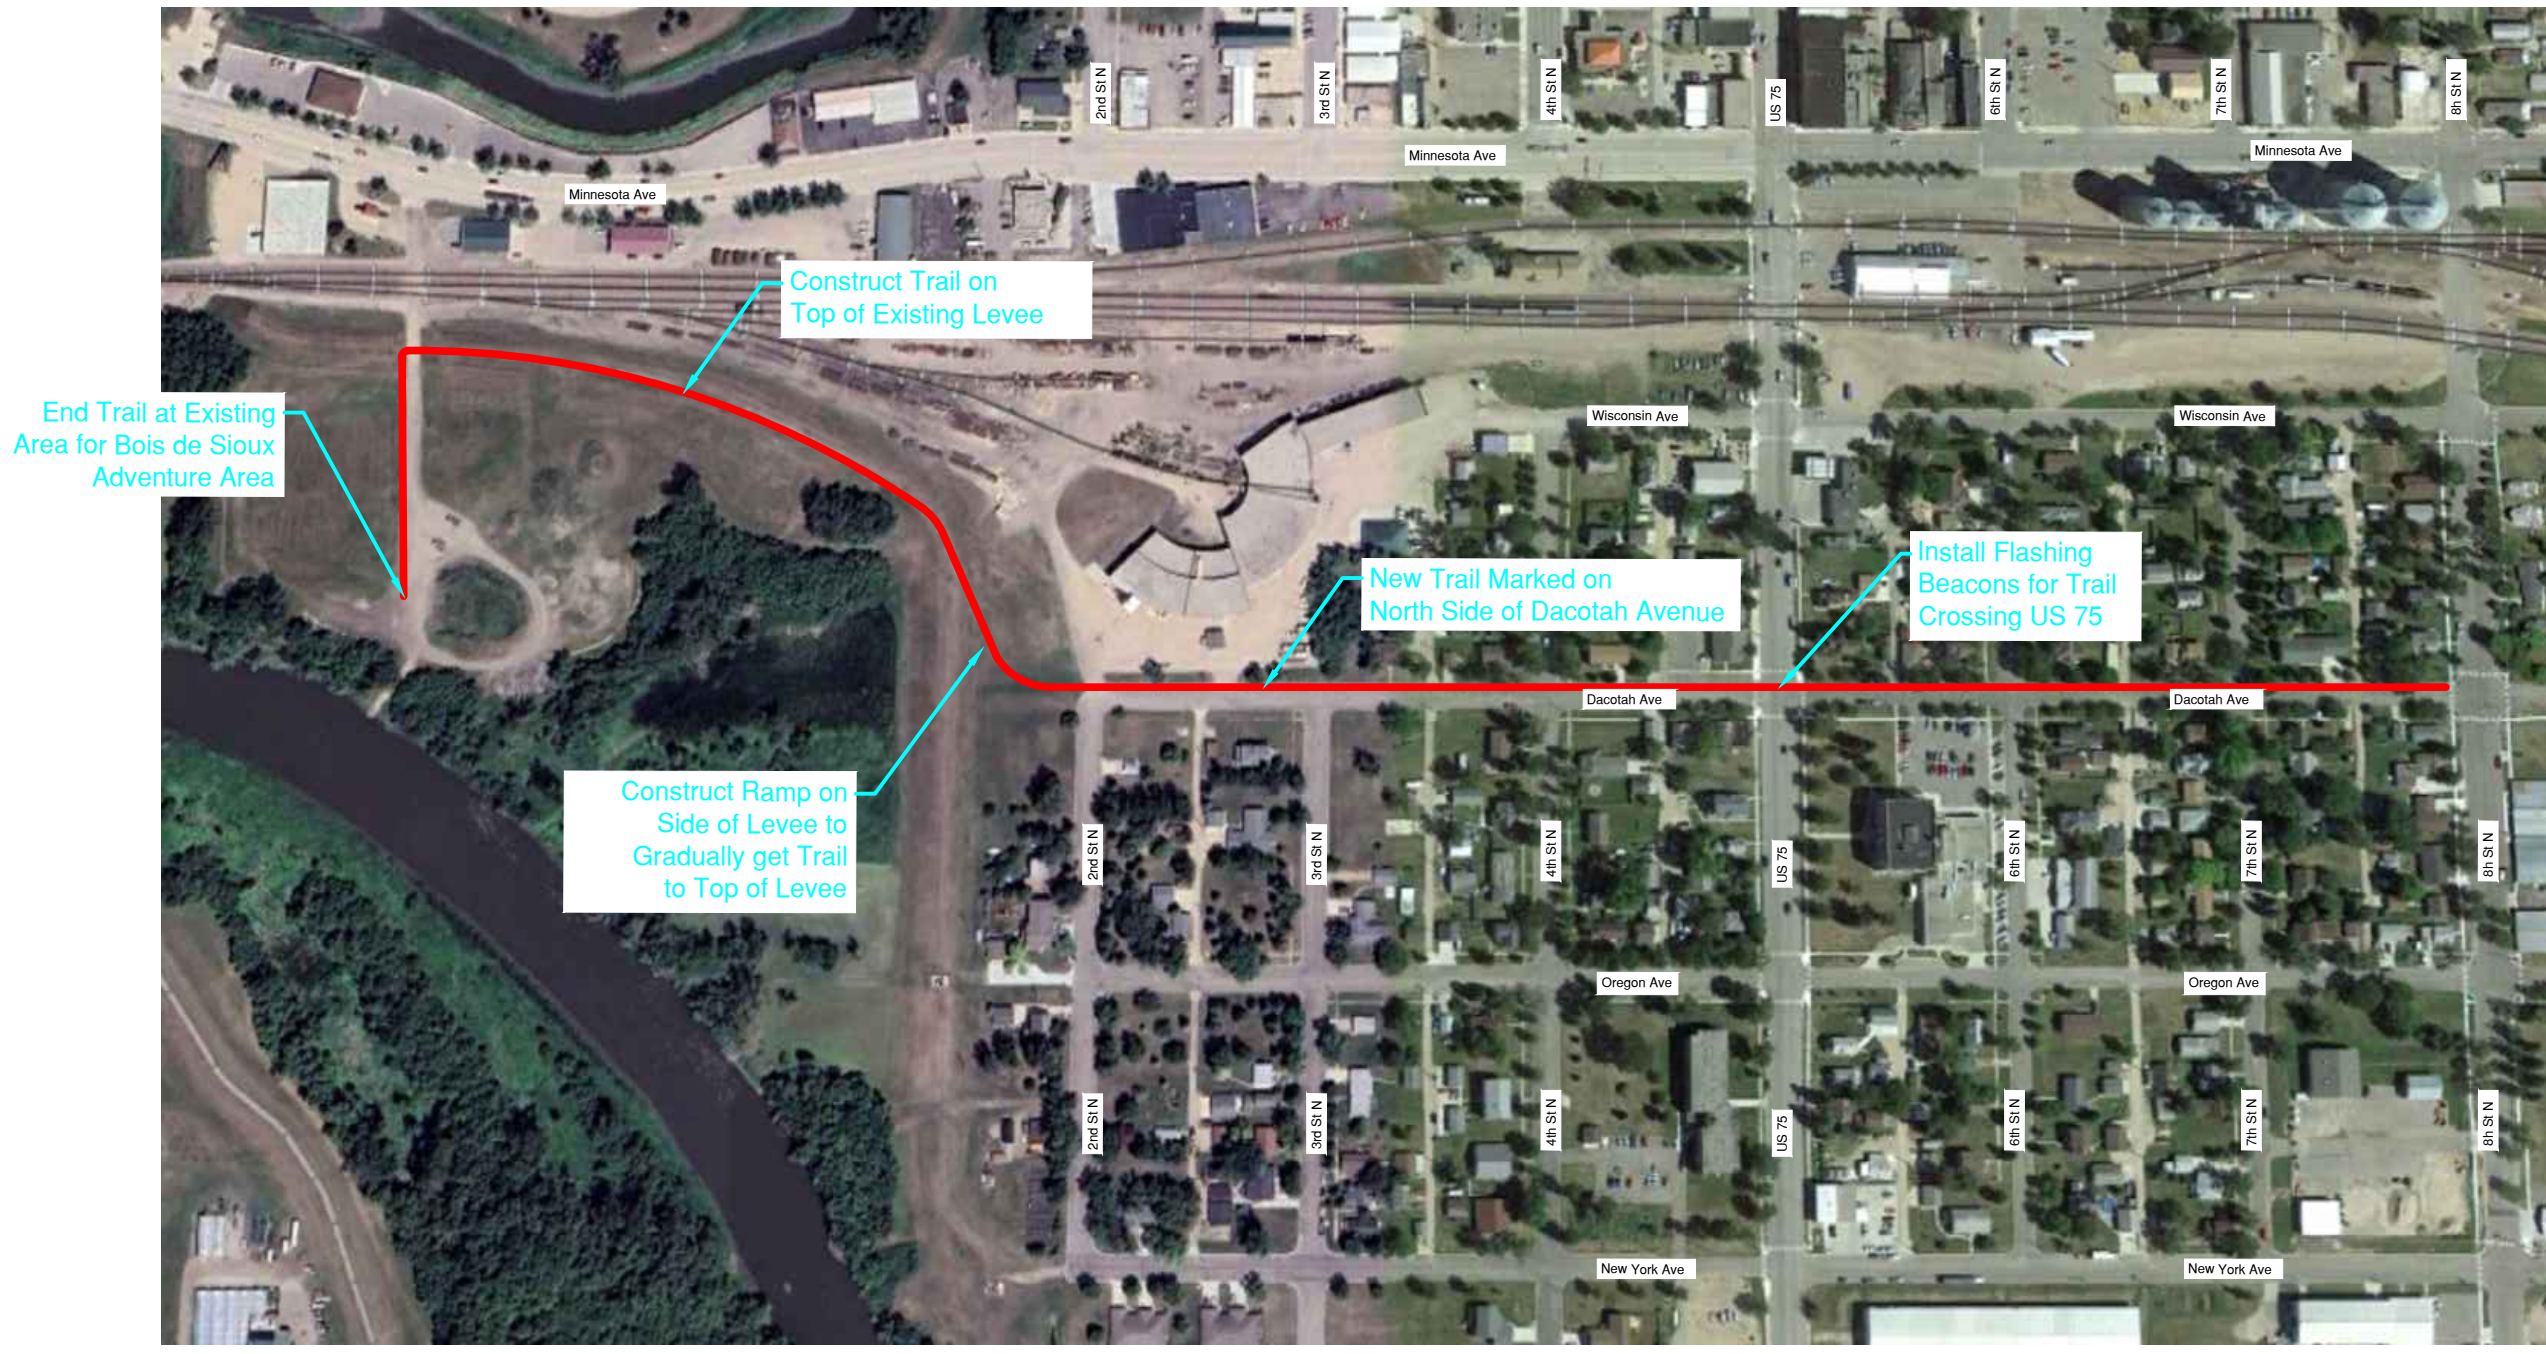


I hereby certify that this plan, specification or report was prepared by me or under my direct supervision and that I am a duly Licensed Professional Engineer under the laws of the State of Minnesota.

Print Name: BRIAN L. HILES

Signed: *Brian L. Hiles*

Date: 5/2/2024 License Number: 40157

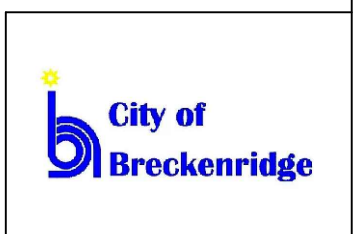

Ulteig
 1041 Hawk Street
 Detroit Lakes, Minnesota 56502
 Phone: 218.846.7760
 Fax: 218.847.2791
 Web: www.ultieg.com

Bois de Sioux
 ADVENTURE AREA
 CONNECTION

BICYCLE AND PEDESTRIAN
 STUDY

DRAWN BY: CR	SCALE:
CHECKED BY: BLH	
APPROVED BY: BLH	
DATE: 5/2/2024	UEI PROJ. NO: 24.00330